
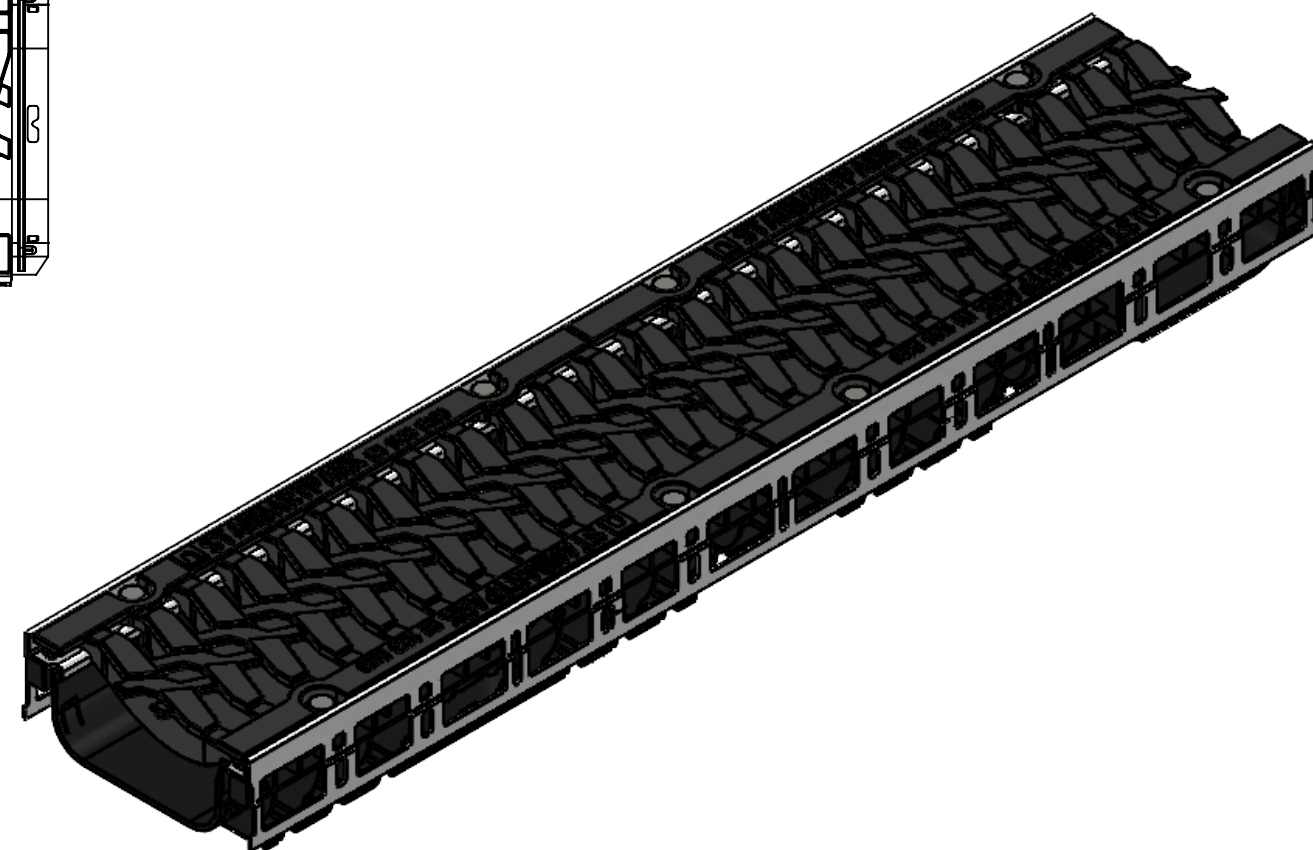
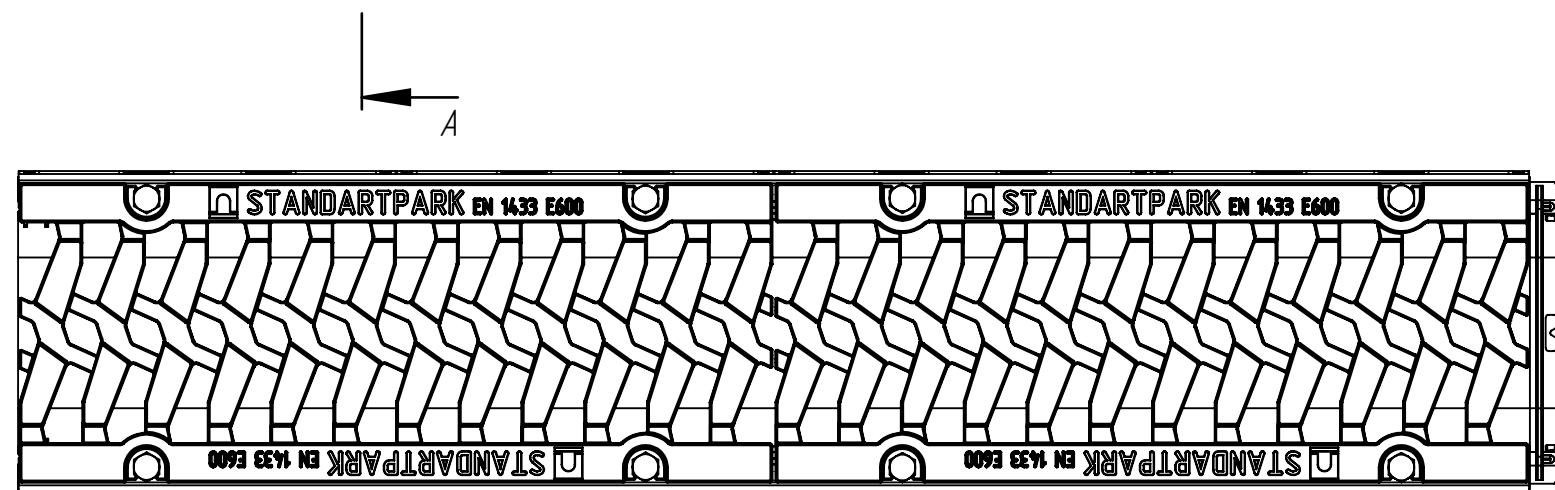
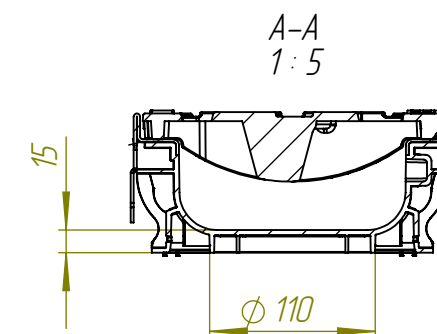




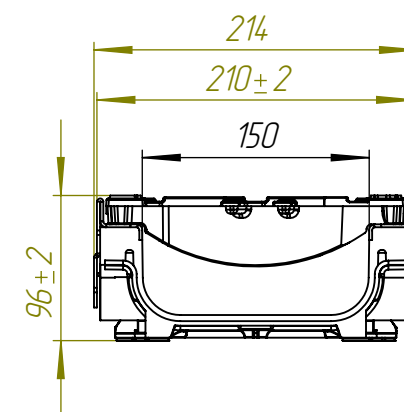

					ЛВ-15.21.08-ПП-РВ-ВЧ-Ш5	Арм. 0821055-М		
Изм	Лист	№ документа	Подп.	Дата	Комплект PolyMax Drive DN150 H96 E600	Лит.	Масса	Масштаб
Разраб.	Денисова Н.А.		11.02.25				18.65	1:5
Проб.	Кунцов М.							
Т. контр	Белецкий С.Л.					Лист	Листов 1	
Н. контр								
Утв.	Камышников О.А.							