


Перв. примен.
Справ. №
Подп. и дата
Инд. № дудл.
Взам инв.
Подп. и дата
Инд. № подл.

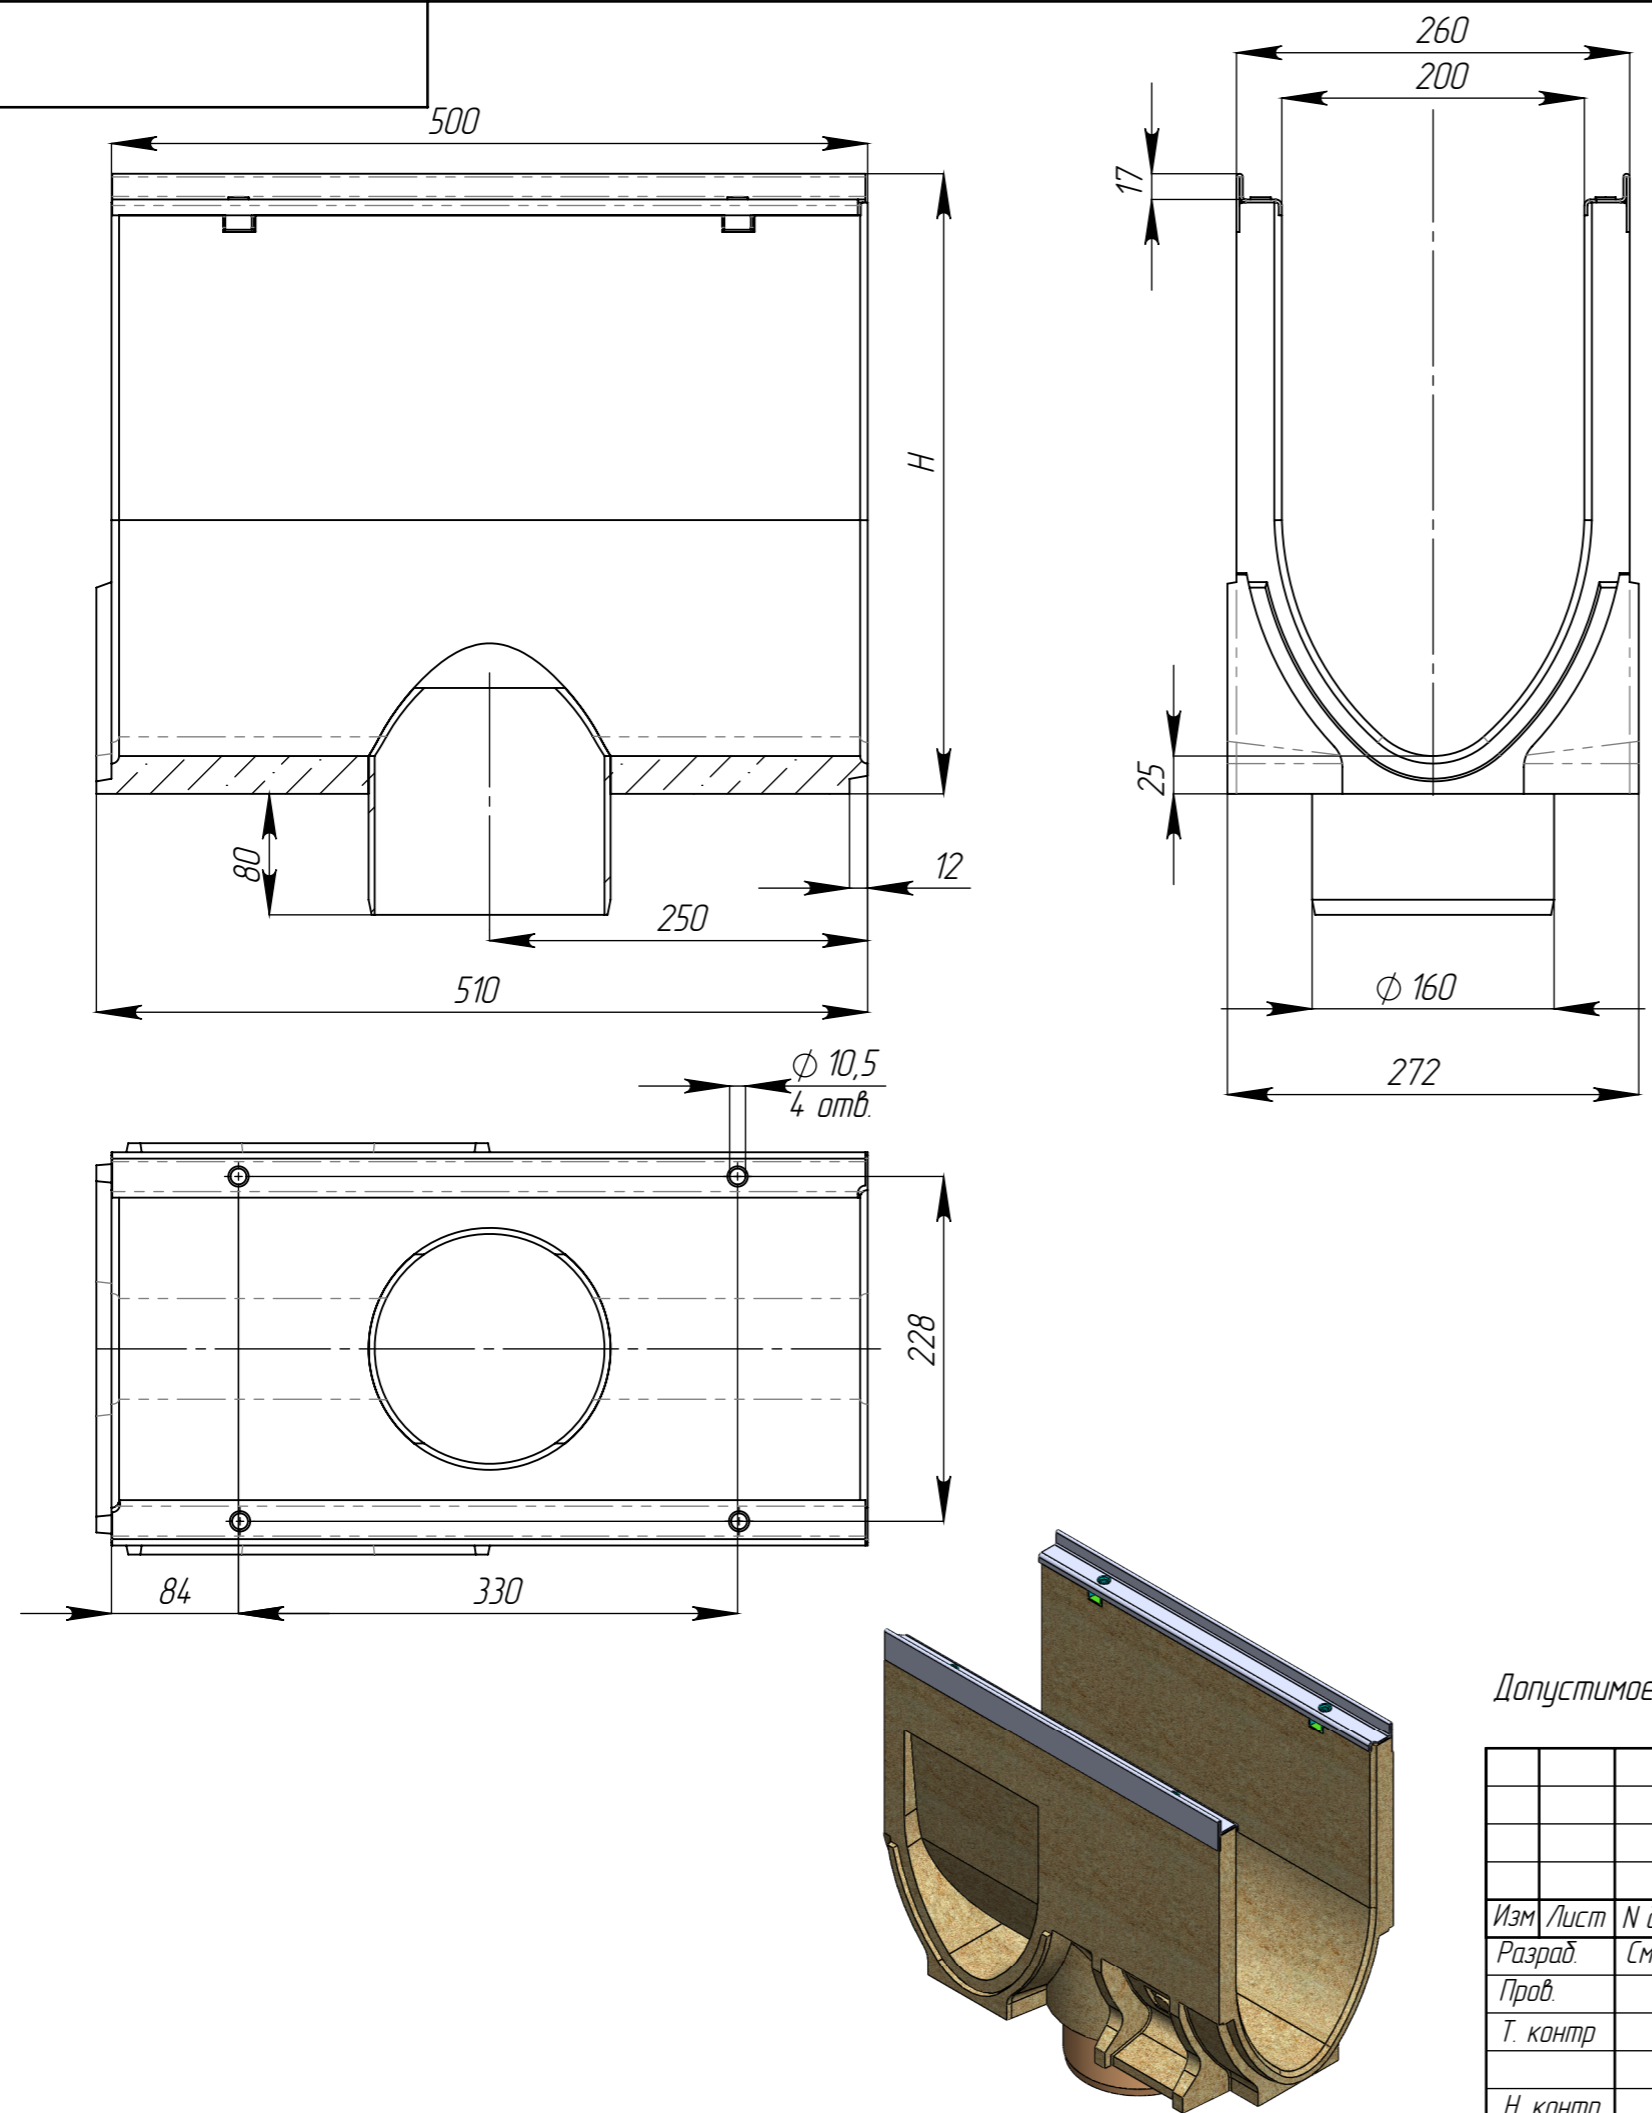

Артикул	Обозначение	Н, мм	М, кг	Объем полимербетона, м. куб
75671.0509V	ЛВ-V.20.26.41.50-ПВ	410	25,35	0,0118
75671.0509V/01-01	ЛВ-V.20.26.41.50-ПВ-К01	405	25,08	0,0117
75671.0509V/02-02	ЛВ-V.20.26.41.50-ПВ-К02	400	24,81	0,0115
75671.0509V/03-03	ЛВ-V.20.26.41.50-ПВ-К03	395	24,54	0,0114
75671.0509V/04-04	ЛВ-V.20.26.41.50-ПВ-К04	390	24,27	0,0113
75671.0509V/05-05	ЛВ-V.20.26.41.50-ПВ-К05	385	24,00	0,0112
75671.0509V/06-06	ЛВ-V.20.26.41.50-ПВ-К06	380	23,73	0,0110
75671.0509V/07-07	ЛВ-V.20.26.41.50-ПВ-К07	375	23,46	0,0109
75671.0509V/08-08	ЛВ-V.20.26.41.50-ПВ-К08	370	23,19	0,0108
75671.0509V/09-09	ЛВ-V.20.26.41.50-ПВ-К09	365	22,92	0,0106
75671.0509V/10-10	ЛВ-V.20.26.41.50-ПВ-К10	360	22,43	0,0105
75671.0509V/11-11	ЛВ-V.20.26.41.50-ПВ-К11	355	22,16	0,0104
75671.0509V/12-12	ЛВ-V.20.26.41.50-ПВ-К12	350	21,89	0,0103
75671.0509V/13-13	ЛВ-V.20.26.41.50-ПВ-К13	345	21,62	0,0102
75671.0509V/14-14	ЛВ-V.20.26.41.50-ПВ-К14	340	21,35	0,0101
75671.0509V/15-15	ЛВ-V.20.26.41.50-ПВ-К15	335	21,08	0,0099
75671.0509V/16-16	ЛВ-V.20.26.41.50-ПВ-К16	330	20,81	0,0098
75671.0509V/17-17	ЛВ-V.20.26.41.50-ПВ-К17	325	20,54	0,0097
75671.0509V/18-18	ЛВ-V.20.26.41.50-ПВ-К18	320	20,27	0,0096
75671.0509V/19-19	ЛВ-V.20.26.41.50-ПВ-К19	315	20,00	0,0095
75071.0509V	ЛВ-V.20.26.31.50-ПВ	310	20,07	0,0094
75071.0509V/01-01	ЛВ-V.20.26.31.50-ПВ-К01	305	19,8	0,0093
75071.0509V/02-02	ЛВ-V.20.26.31.50-ПВ-К02	300	19,53	0,0092
75071.0509V/03-03	ЛВ-V.20.26.31.50-ПВ-К03	295	19,26	0,0091
75071.0509V/04-04	ЛВ-V.20.26.31.50-ПВ-К04	290	18,99	0,0090
75071.0509V/05-05	ЛВ-V.20.26.31.50-ПВ-К05	285	18,72	0,0089
75071.0509V/06-06	ЛВ-V.20.26.31.50-ПВ-К06	280	18,45	0,0087
75071.0509V/07-07	ЛВ-V.20.26.31.50-ПВ-К07	275	18,18	0,0086
75071.0509V/08-08	ЛВ-V.20.26.31.50-ПВ-К08	270	17,91	0,0085
75071.0509V/09-09	ЛВ-V.20.26.31.50-ПВ-К09	265	17,64	0,0084
75571.0509V	ЛВ-V.20.26.26.50-ПВ	260	17,85	0,0082
75071.0509V/11-11	ЛВ-V.20.26.31.50-ПВ-К11	255	17,58	0,0081
75071.0509V/12-12	ЛВ-V.20.26.31.50-ПВ-К12	250	17,31	0,0079
75071.0509V/13-13	ЛВ-V.20.26.31.50-ПВ-К13	245	17,04	0,0078
75071.0509V/14-14	ЛВ-V.20.26.31.50-ПВ-К14	240	16,77	0,0076
75071.0509V/15-15	ЛВ-V.20.26.31.50-ПВ-К15	235	16,5	0,0075
75071.0509V/16-16	ЛВ-V.20.26.31.50-ПВ-К16	230	16,23	0,0074
75071.0509V/17-17	ЛВ-V.20.26.31.50-ПВ-К17	225	15,96	0,0072
75071.0509V/18-18	ЛВ-V.20.26.31.50-ПВ-К18	220	15,69	0,0071
75071.0509V/19-19	ЛВ-V.20.26.31.50-ПВ-К19	215	15,42	0,0069
75471.0509V	ЛВ-V.20.26.21.50-ПВ	210	15,15	0,0068

Допустимое отклонение фактической массы от номинальной может составлять до 10%.

					Арт.			
Изм	Лист	И документа	Подп.	Дата	Лоток водоотводный V-образный	Лит.	Масса	Масштаб
Разраб.		Сметанин А.		18.09.19				1:5
Проб.						Лист	Листов 1	
Т. контр								
Н. контр					Полимербетон СТО 72566411-1.03-2016			
Утв.		Седова Е.						